


Not To Scale

All depths in feet bgs

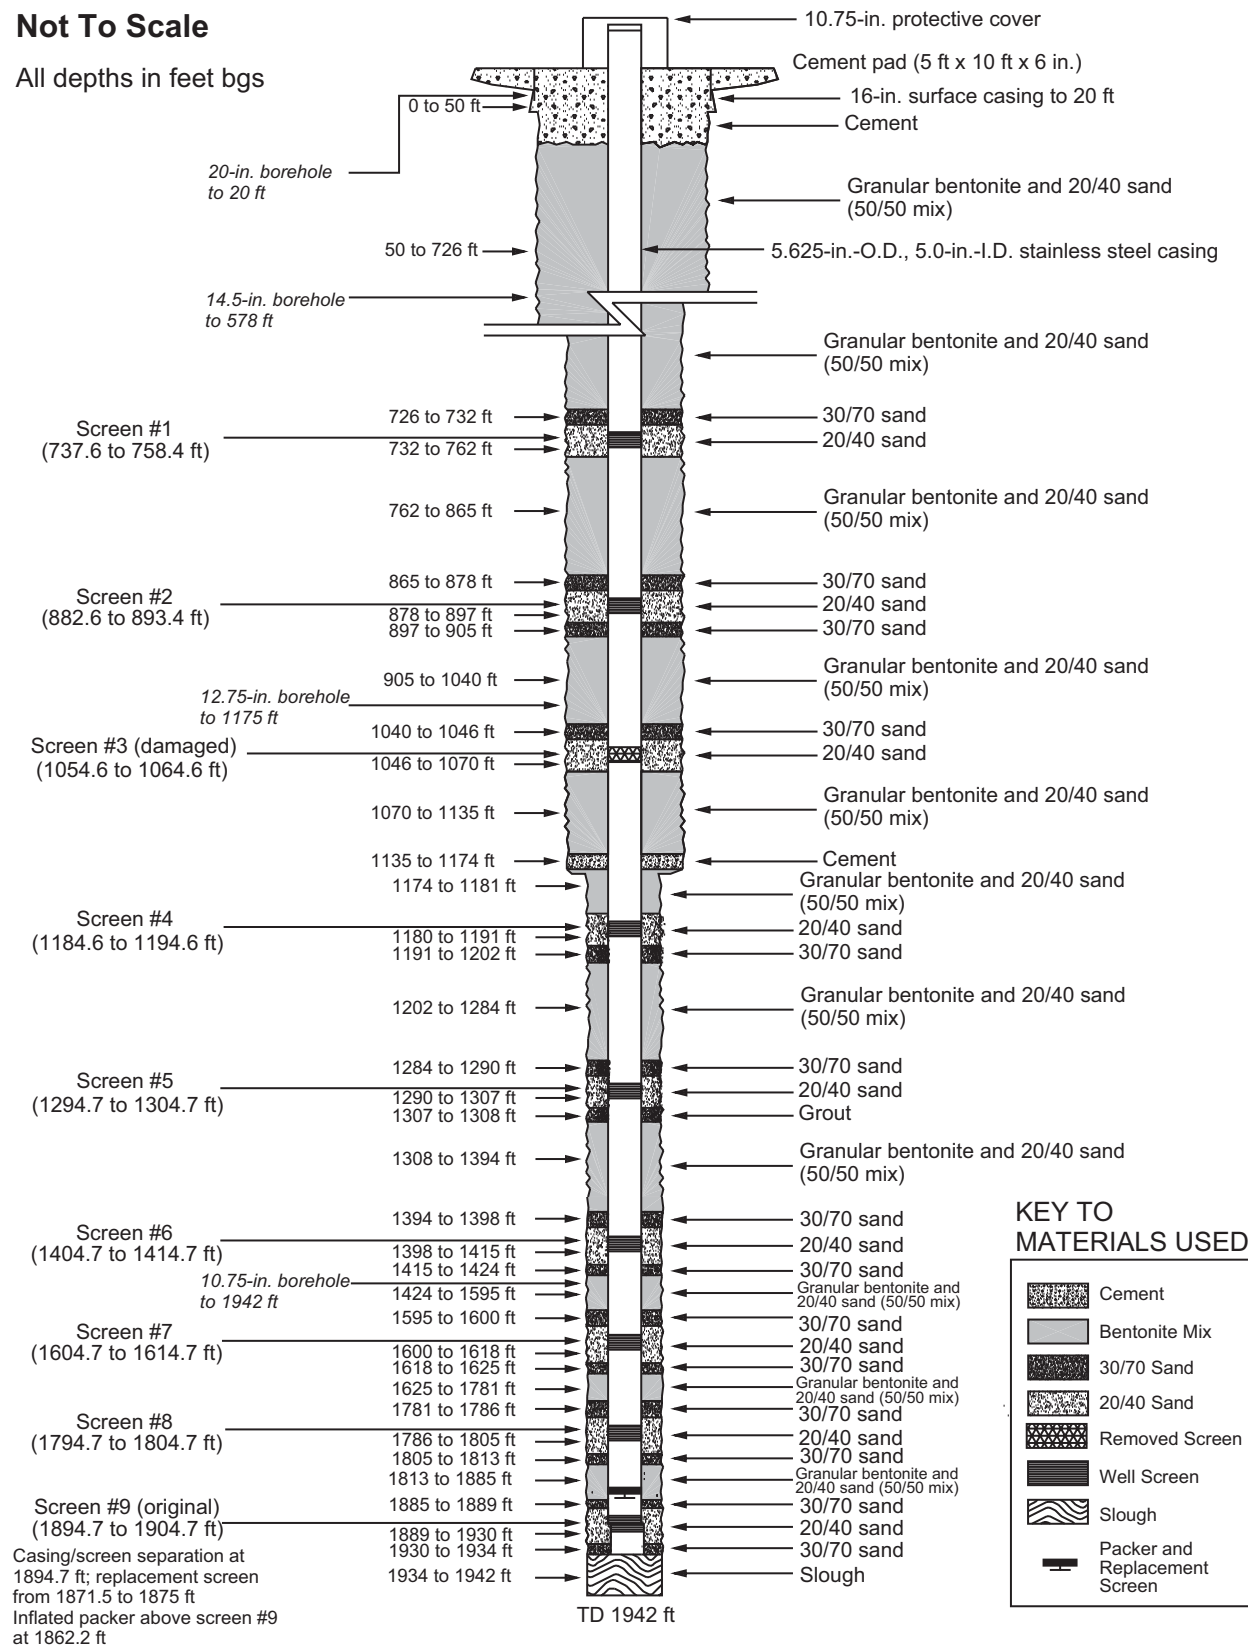

Note: The screen intervals list the footages of the pipe perforations, not the tops and bottoms of screen joints.

Figure 3.2-1. As-built well-completion diagram of well R-25